


1 RESTROOM PLAN  
A430 SCALE: 1/2" = 1'-0"

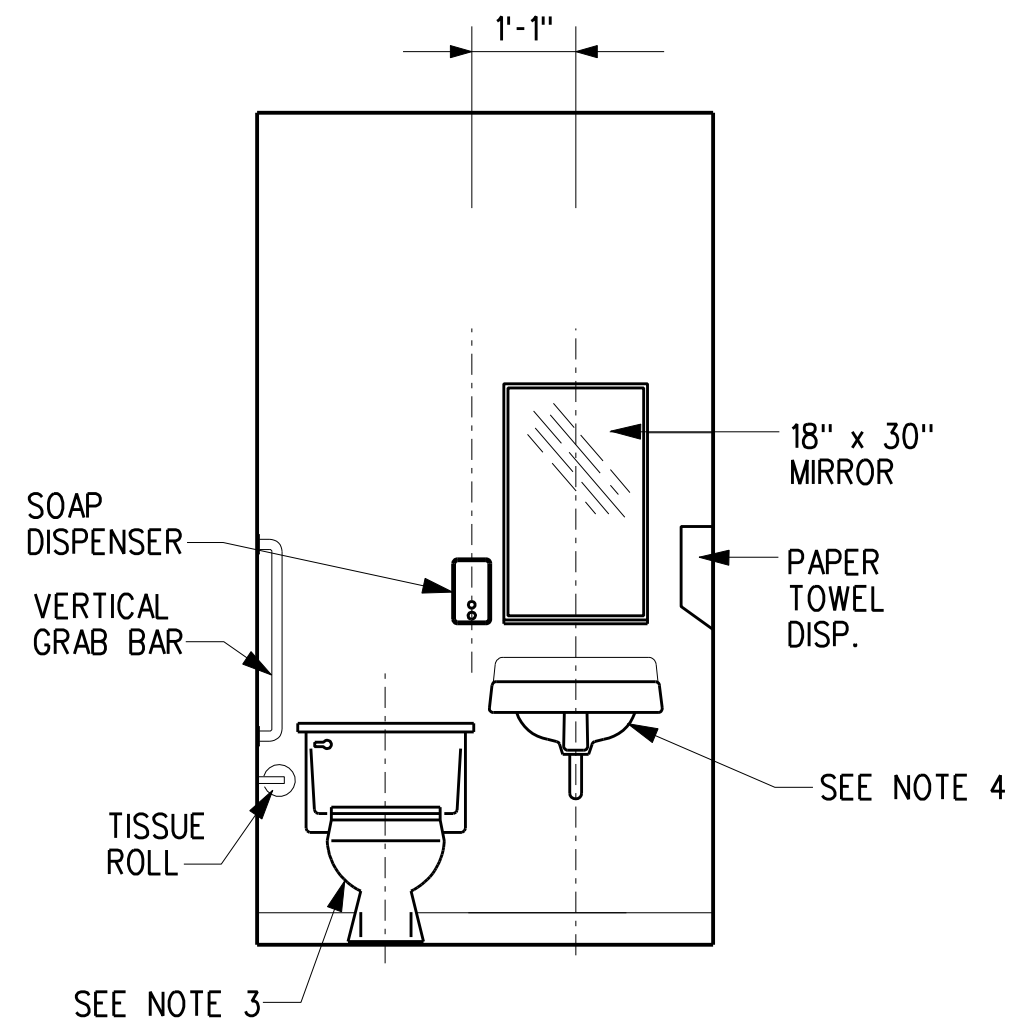

A RESTROOM ELEVATION  
A430 SCALE: 1/2" = 1'-0"

TOILET ACCESSORIES SCHEDULE			
KEY	DESCRIPTION	EQUAL TO	MOUNTING TYPE
	TOILET TISSUE DISPENSER	BOBRICK B-685	S.M.
	PAPER TOWEL DISPENSER	BOBRICK B-263	S.M.
	SOAP DISPENSER	BOBRICK B-2111	S.M.
	MIRROR 18" X 30"	BOBRICK B-165 1830	S.M.
	GRAB BARS 1-1/2" X 24" VERTICAL	BOBRICK B-6806 SERIES	S.M.

- NOTES:
- MANUFACTURER AND MODEL NUMBERS ARE INTENDED TO INDICATE SIZE, FUNCTION, APPEARANCE AND FINISH. IT IS NOT THE INTENT TO LIMIT THE SELECTION OF PRODUCTS FROM OTHER MANUFACTURERS.
  - INSTALL INDIVIDUAL ACCESSORY AT MOUNTING HEIGHT AS PER MANUFACTURERS WRITTEN INSTRUCTIONS. IN FULL COMPLIANCE WITH THE MOST CURRENT EDITION OF THE ADA/ABA ACCESSIBILITY GUIDELINES.
  - SEE SPECIFICATIONS FOR DETAILED DESCRIPTION OF TOILET ACCESSORIES.

NOTES

- VERIFY ALL DIMENSIONS AND CLEARANCES PRIOR TO INSTALLATION OF FIXTURES AND ACCESSORIES.
- REMOVE EXISTING WATER CLOSET AND LAVATORY WITH TRIM AND WATER SUPPLY CONNECTIONS.
- INSTALL NEW ADA ELONGATED TANK TYPE WATER CLOSET WITH WAX RING, OPEN FRONT SEAT WITH NO COVER AND NEW STAINLESS STEEL BRAIDED WATER SUPPLY CONNECTOR. SEE PLUMBING SPECIFICATION SECTION 22 40 00 FOR FIXTURE.
- INSTALL NEW ADA LAVATORY (18"x20"), WALL HUNG, VITREOUS CHINA WITH SINGLE LEVER FAUCET FITTING. PROVIDE NEW TAIL PIECE AND P-TRAP TO MATCH EXISTING. PROVIDE NEW STAINLESS STEEL BRAIDED WATER SUPPLY CONNECTORS. SEE PLUMBING SPECIFICATION SECTION 22 40 00 FOR FIXTURE.

SCALES SHOWN FOR 22" X 34" SHEET. ADJUST SCALES FOR OTHER SIZES.		PAGE		OF 63	
7000 CENTRAL PARKWAY, SUITE 1475 ATLANTA, GEORGIA 30328 HEI JOB NUMBER: 09033.00					
REVIEWED BY		SUBMITTED BY		APPROVED BY	
		VIRGIL HOOPER, PE.		MARK BEEKMAN	
DESIGNED		ISSUED BY		DATE	
DRAWN		ATLANTA TERMINAL ENGINEERING CENTER		03/31/2010	
CHECKED				JCN 804669	
				DRAWING NO	
				AHN-D-ATCT-A430	

